




NEW ROCHELLE BID

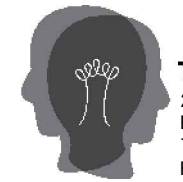

THINKFABRICATE
 25 Chapel Street
 Brooklyn, New York 11201
 Tel: 1 855 OK THINK
 Fax: 718.989.1429

NEW ROCHELLE TRAIN STATION KIOSK

No.	Date	Issue/Revision
1	03.07.2014	ISSUED FOR REVIEW

Drawing Title:	Drawing No:
NEW ROCHELLE TRAIN STATION CONCIERGE RENDERING	

NEW ROCHELLE BID




THINKFABRICATE
25 Chapel Street
Brooklyn, New York 11201
Tel: 1 855 OK THINK
Fax: 718.989.1429


NEW ROCHELLE TRAIN STATION KIOSK



1 CONCIERGE FRONTAL ELEVATION
Scale: 1/4"=1'-0"

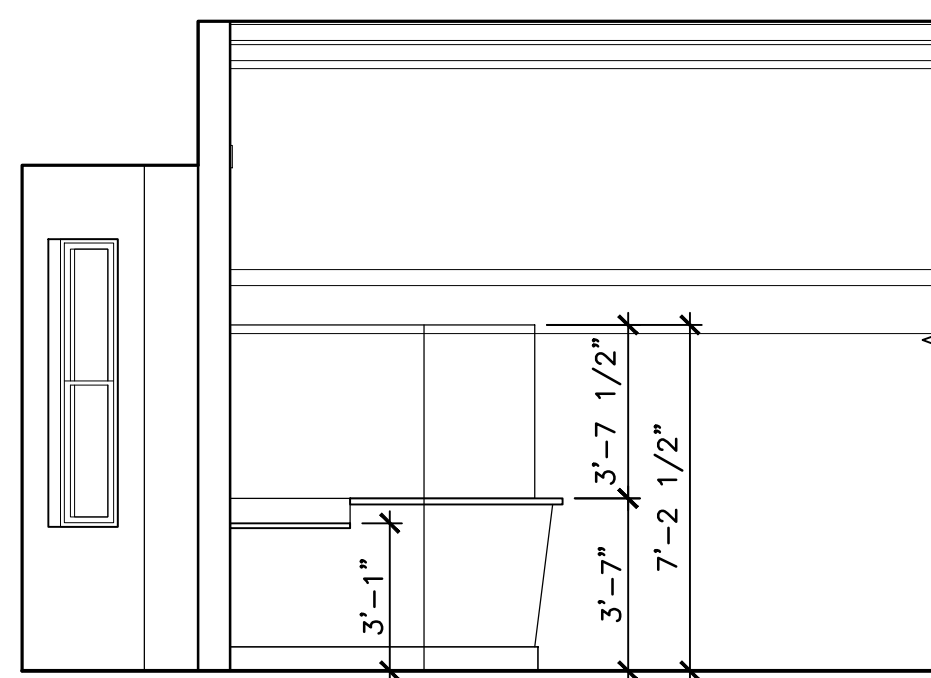

2 CONCIERGE SIDE ELEVATION
Scale: 1/4"=1'-0"

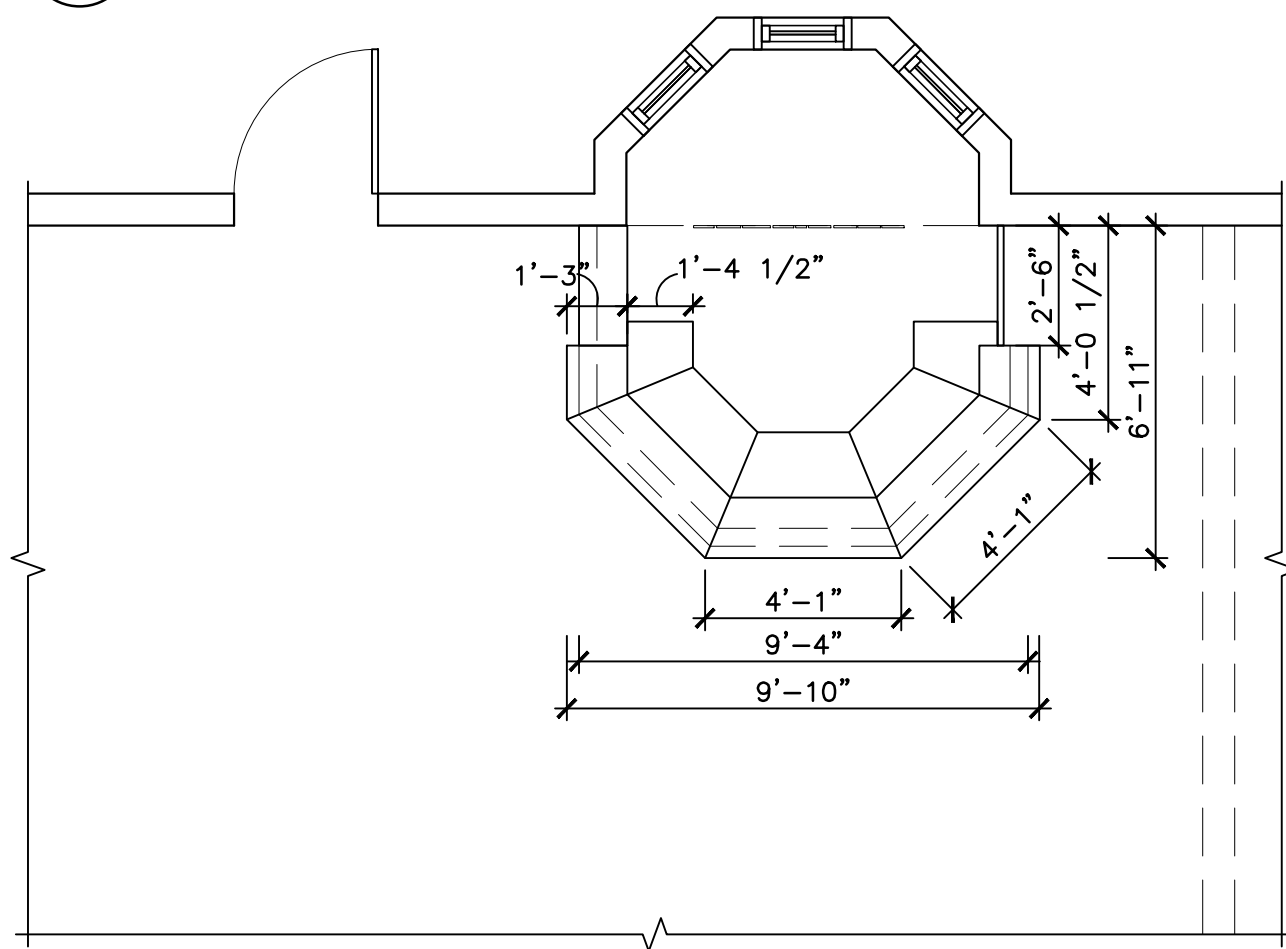

3 CONCIERGE PLAN
Scale: 1/4"=1'-0"

No.	Date	Issue/Revision
1	03.07.2014	ISSUED FOR REVIEW

Drawing Title:

NEW ROCHELLE TRAIN
STATION CONCIERGE
RENDERING

Drawing No:

2